

SALESMAN EXECUTIVE
Tony Troxclair

TCP DESIGNER
Reedie Lea

THIS PLAN IS FOR ILLUSTRATIVE PURPOSES ONLY AND IS NOT INTENDED TO RELIEVE THE CONTRACTOR FROM THE REQUIREMENTS SET FORTH BY RELATED CONTRACT DOCUMENTS, THE TEXAS MANUAL ON UNIFORM TRAFFIC CONTROL DEVICES (MUTCD) OR THE OVERALL RESPONSIBILITY TO TRAFFIC CONTROL SAFETY.

LEGEND

Phase 1 Sheet 1

	Navigator
	Type 3 Barricade

NOTES

CONTACT:	Clint Symank
CONTACT NUMBER:	214-578-1818
DATE:	04/23/2021

Devices spaced on 20ft centers
 Posted speed limit 30MPH

CONTRACTOR:
 Fain Group

CITY:
 Dallas


JOB NAME:
 Dallas Love Field Entry Road Enhancements

LOCATION:
 Herb Kelleher Way & Hawes Ave

SCOPE OF WORK:
 Right Lane Closure

BUYERS
 BARRICADES

All Traffic Control Plans (TCPs) are the property of Buyers Barricades, Inc. and are included with Buyers Barricades rental agreements. Traffic Control Plans issued without a rental agreement will be charged to the customer.

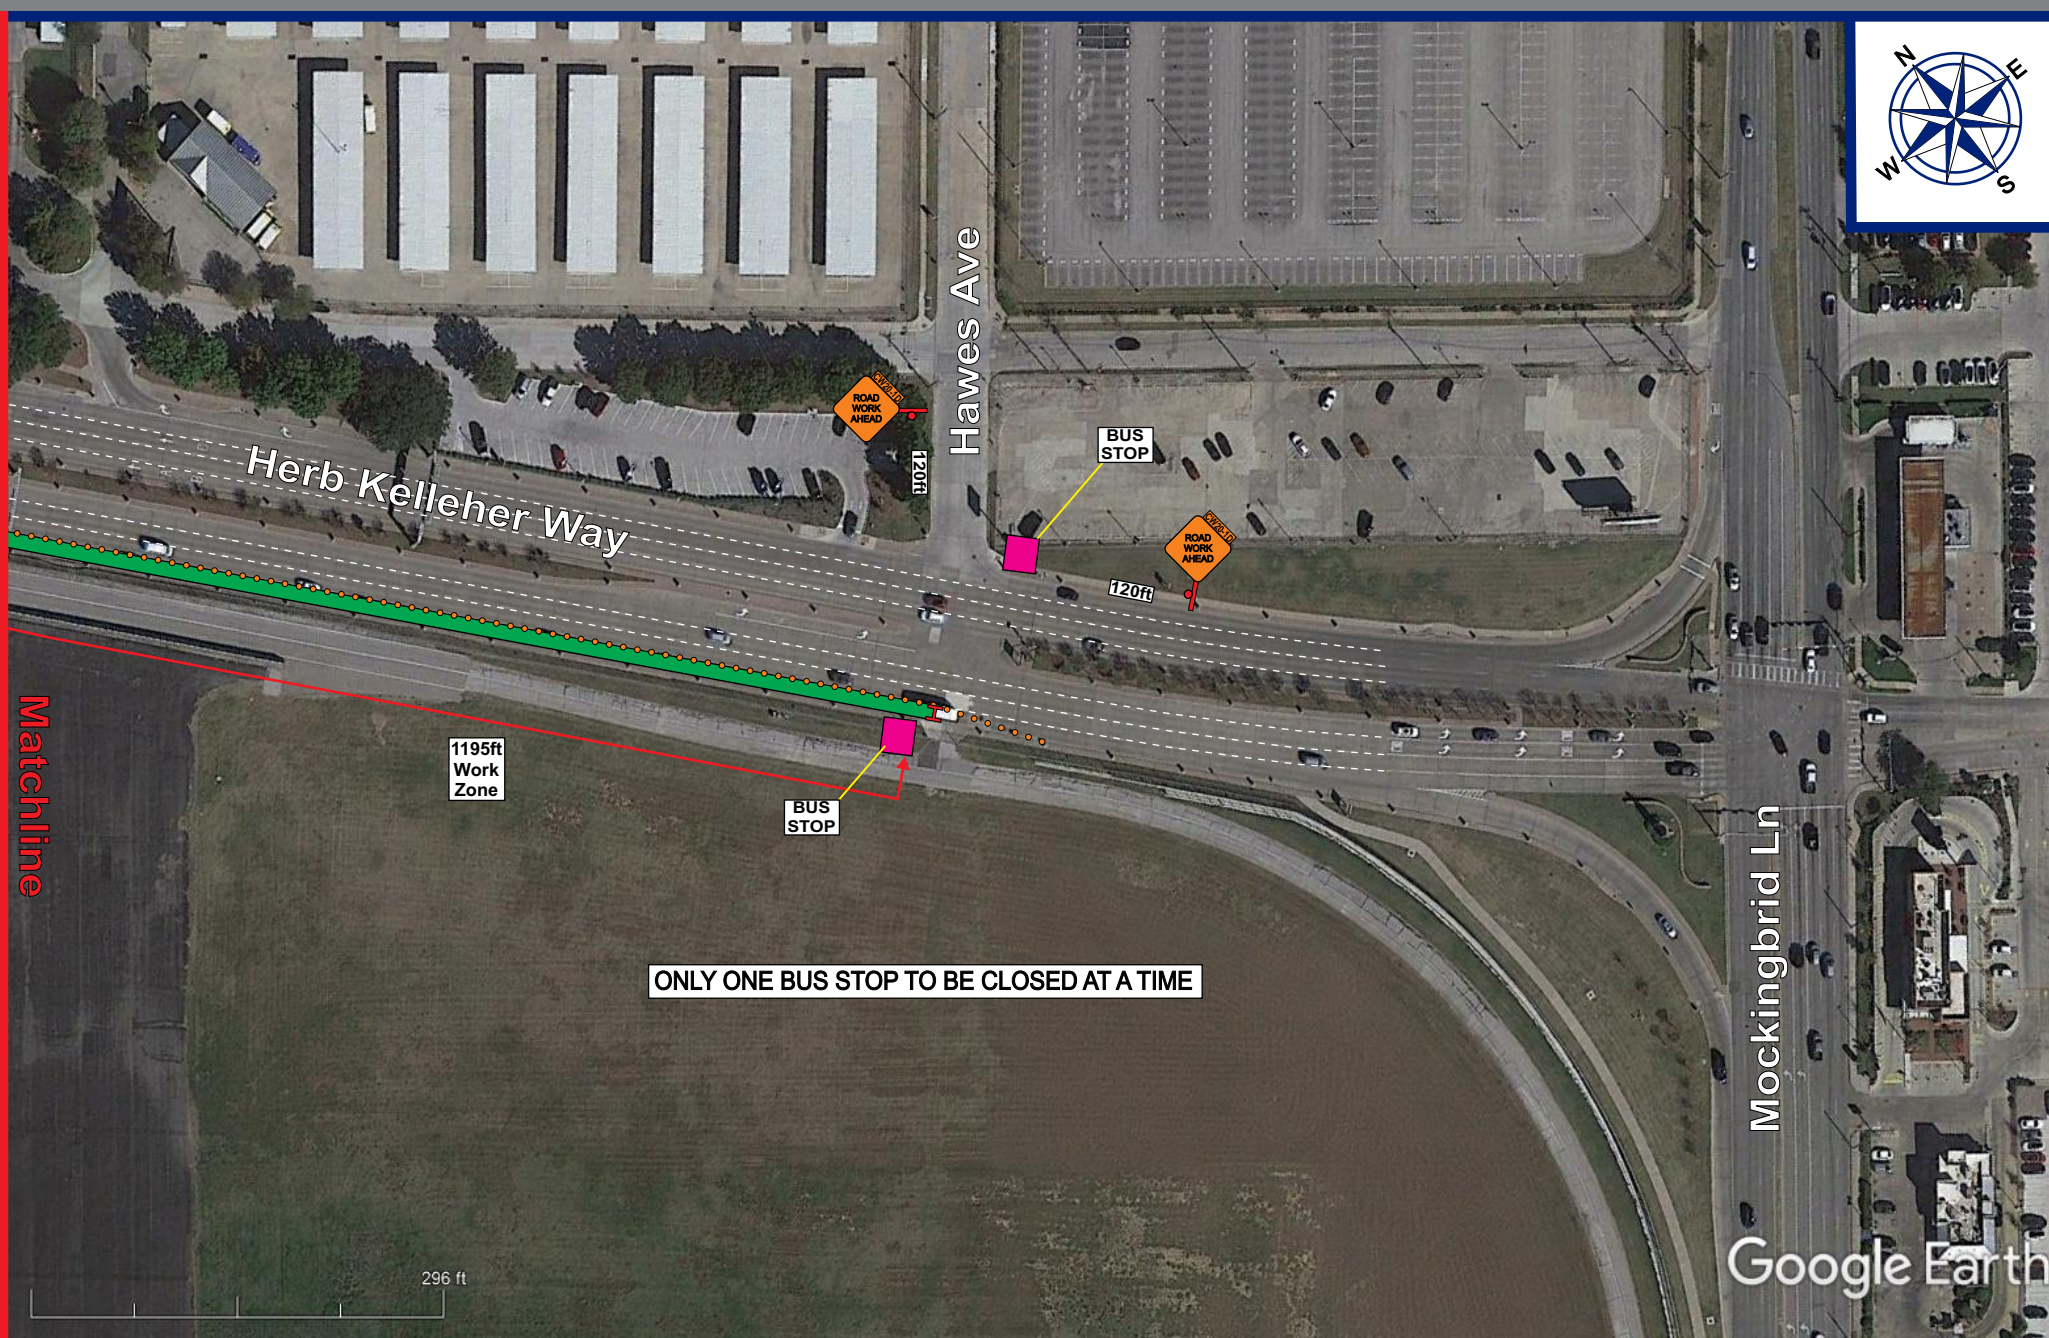

Matchline

296 ft

ONLY ONE BUS STOP TO BE CLOSED AT A TIME

SALESMAN EXECUTIVE
Tony Troxclair

TCP DESIGNER
Reedie Lea

THIS PLAN IS FOR ILLUSTRATIVE PURPOSES ONLY AND IS NOT INTENDED TO RELIEVE THE CONTRACTOR FROM THE REQUIREMENTS SET FORTH BY RELATED CONTRACT DOCUMENTS, THE TEXAS MANUAL ON UNIFORM TRAFFIC CONTROL DEVICES (MUTCD) OR THE OVERALL RESPONSIBILITY TO TRAFFIC CONTROL SAFETY.

LEGEND	
○	Navigator
H	Type 3 Barricade

Phase 1 Sheet 2

NOTES	
CONTACT:	Clint Symank
CONTACT NUMBER:	214-578-1818
DATE:	04/23/2021
Devices spaced on 20ft centers Posted speed limit 30MPH	

CONTRACTOR:	Fain Group
CITY:	Dallas
JOB NAME:	Dallas Love Field Entry Road Enhancements
LOCATION:	Herb Kelleher Way & Hawes Ave
SCOPE OF WORK:	Right Lane Closure

BUYERS

BARRICADES

All Traffic Control Plans (TCPs) are the property of Buyers Barricades, Inc. and are included with Buyers Barricades rental agreements. Traffic Control Plans issued without a rental agreement will be charged to the customer.

Google Earth