



SALESMAN EXECUTIVE
Tony Troxclair

TCP DESIGNER
Reedie Lea

THIS PLAN IS FOR ILLUSTRATIVE PURPOSES ONLY AND IS NOT INTENDED TO RELIEVE THE CONTRACTOR FROM THE REQUIREMENTS SET FORTH BY RELATED CONTRACT DOCUMENTS, THE TEXAS MANUAL ON UNIFORM TRAFFIC CONTROL DEVICES (MUTCD) OR THE OVERALL RESPONSIBILITY TO TRAFFIC CONTROL SAFETY.

LEGEND

	Navigator
	Type 3 Barricade

**Phase 2
Sheet 1**

NOTES

CONTACT:	Clint Symank
CONTACT NUMBER:	214-578-1818
DATE:	04/23/2021

Devices spaced on 20ft centers
 Posted speed limit 30MPH

CONTRACTOR
 Fain Group

CITY
 Dallas

JOB NAME
 Dallas Love Field Entry Road Enhancements

LOCATION
 Herb Kelleher Way & Hawes Ave


SCOPE OF WORK
 Right Lane Closure

BUYERS
 BARRICADES

All Traffic Control Plans (TCPs) are the property of Buyers Barricades, Inc. and are included with Buyers Barricades rental agreements. Traffic Control Plans issued without a rental agreement will be charged to the customer.



Matchline

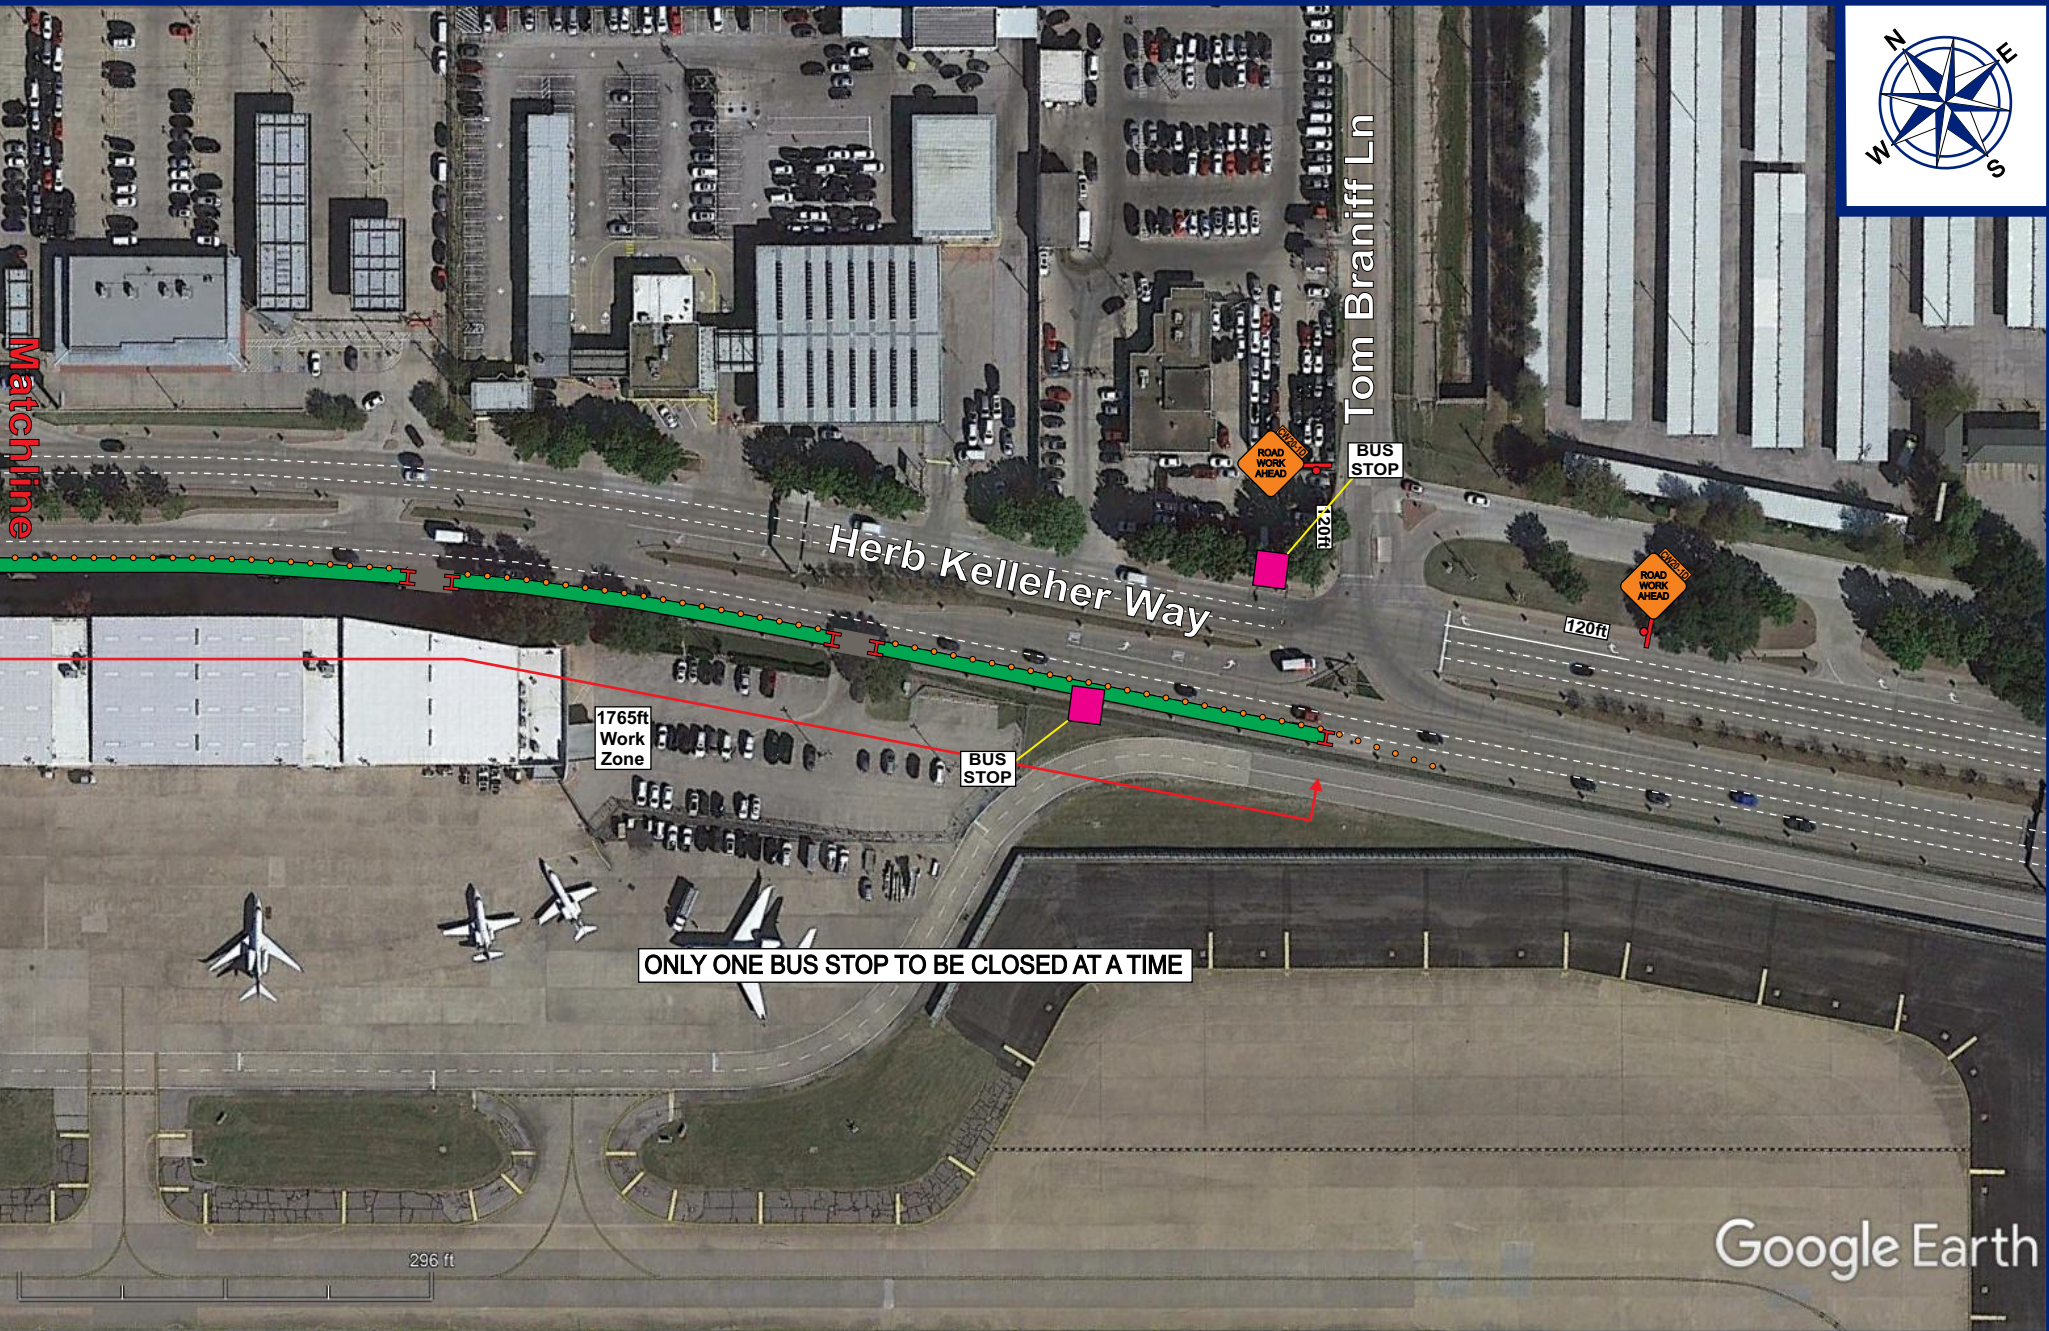

Google Earth

SALESMAN EXECUTIVE
Tony Troxclair

TCP DESIGNER
Reedie Lea

THIS PLAN IS FOR ILLUSTRATIVE PURPOSES ONLY AND IS NOT INTENDED TO RELIEVE THE CONTRACTOR FROM THE REQUIREMENTS SET FORTH BY RELATED CONTRACT DOCUMENTS, THE TEXAS MANUAL ON UNIFORM TRAFFIC CONTROL DEVICES (MUTCD) OR THE OVERALL RESPONSIBILITY TO TRAFFIC CONTROL SAFETY.

LEGEND

	Navigator
	Type 3 Barricade

**Phase 2
Sheet 2**

NOTES

CONTACT:	Clint Symank
CONTACT NUMBER:	214-578-1818
DATE:	04/23/2021

Devices spaced on 20ft centers
 Posted speed limit 30MPH

CONTRACTOR:
Fain Group

CITY:
Dallas

JOB NAME:
Dallas Love Field Entry Road Enhancements

LOCATION:
Herb Kelleher Way & Hawes Ave

SCOPE OF WORK:
Right Lane Closure

BUYERS
BARRICADES

All Traffic Control Plans (TCPs) are the property of Buyers Barricades, Inc. and are included with Buyers Barricades rental agreements. Traffic Control Plans issued without a rental agreement will be charged to the customer.